


Section aa 1:100

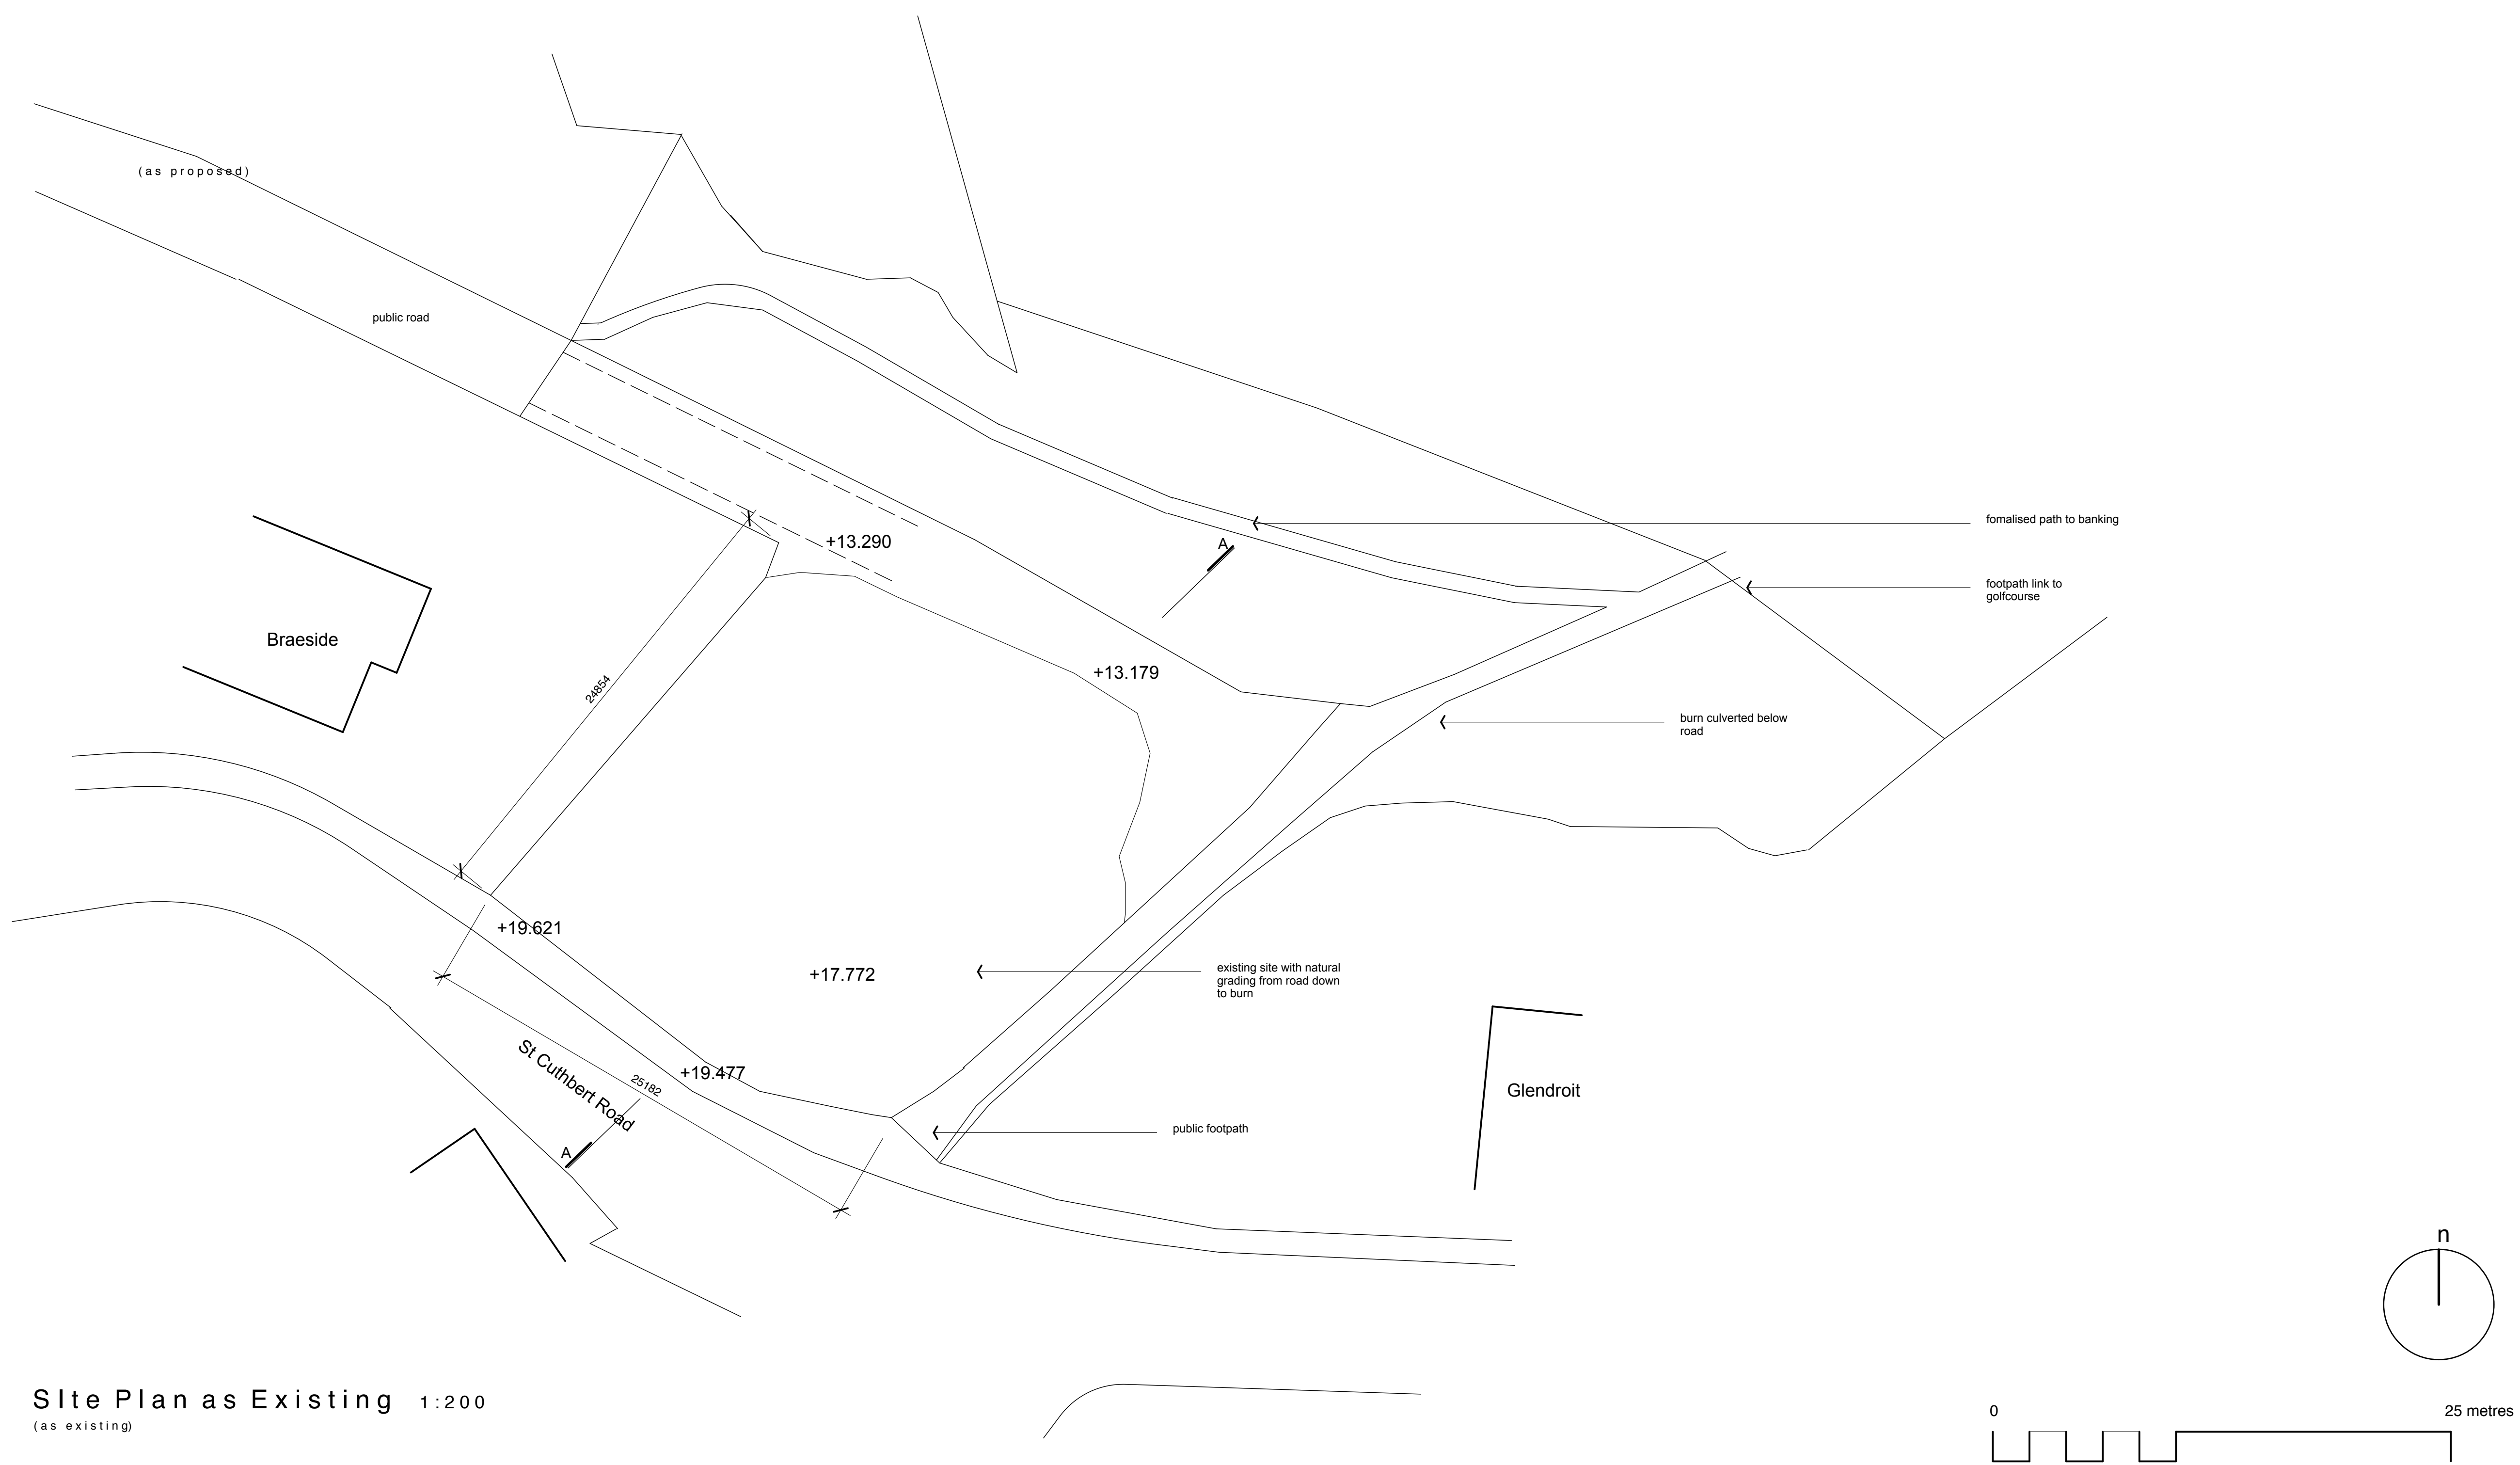

Site Plan as Existing 1:200  
(as existing)

Notes		
<p><b>Copyright Robert Potter &amp; Partners LLP 2018</b></p> <p>Do not scale dimensions from this drawing - if in doubt ask. All dimensions, including figured dimensions, to be checked on site prior to commencing any works.</p>		
Revisions	Date	Initials
Project		
<p><b>Proposed Dwelling House at Land at Glendroit, Kirkcudbright for Ms J. Primrose.</b></p>		
Drawing Title		
<p><b>Plan as Existing</b></p>		
<p><b>ROBERT POTTER &amp; PARTNERS</b> CHARTERED ARCHITECTS &amp; PROJECT MANAGERS</p>		
<p>7 MILLER ROAD, AYR KA7 2AX 01292 - 261228 49 NEWALL TERRACE, DUMFRIES DG1 1LN 01387 - 255509 87 HANOVER STREET, STRANRAER DG9 7FS 01776 - 703453 169 ELDELSLIE STREET, GLASGOW G3 7JR 0141 - 332 9111 2 KINGDOM STREET, LONDON W2 6BD 0203 - 4795931</p>		
Scale	1:200@A1	<b>9332/02</b>
Date	March 2018	
Drawn By		
Checked By		Revision